
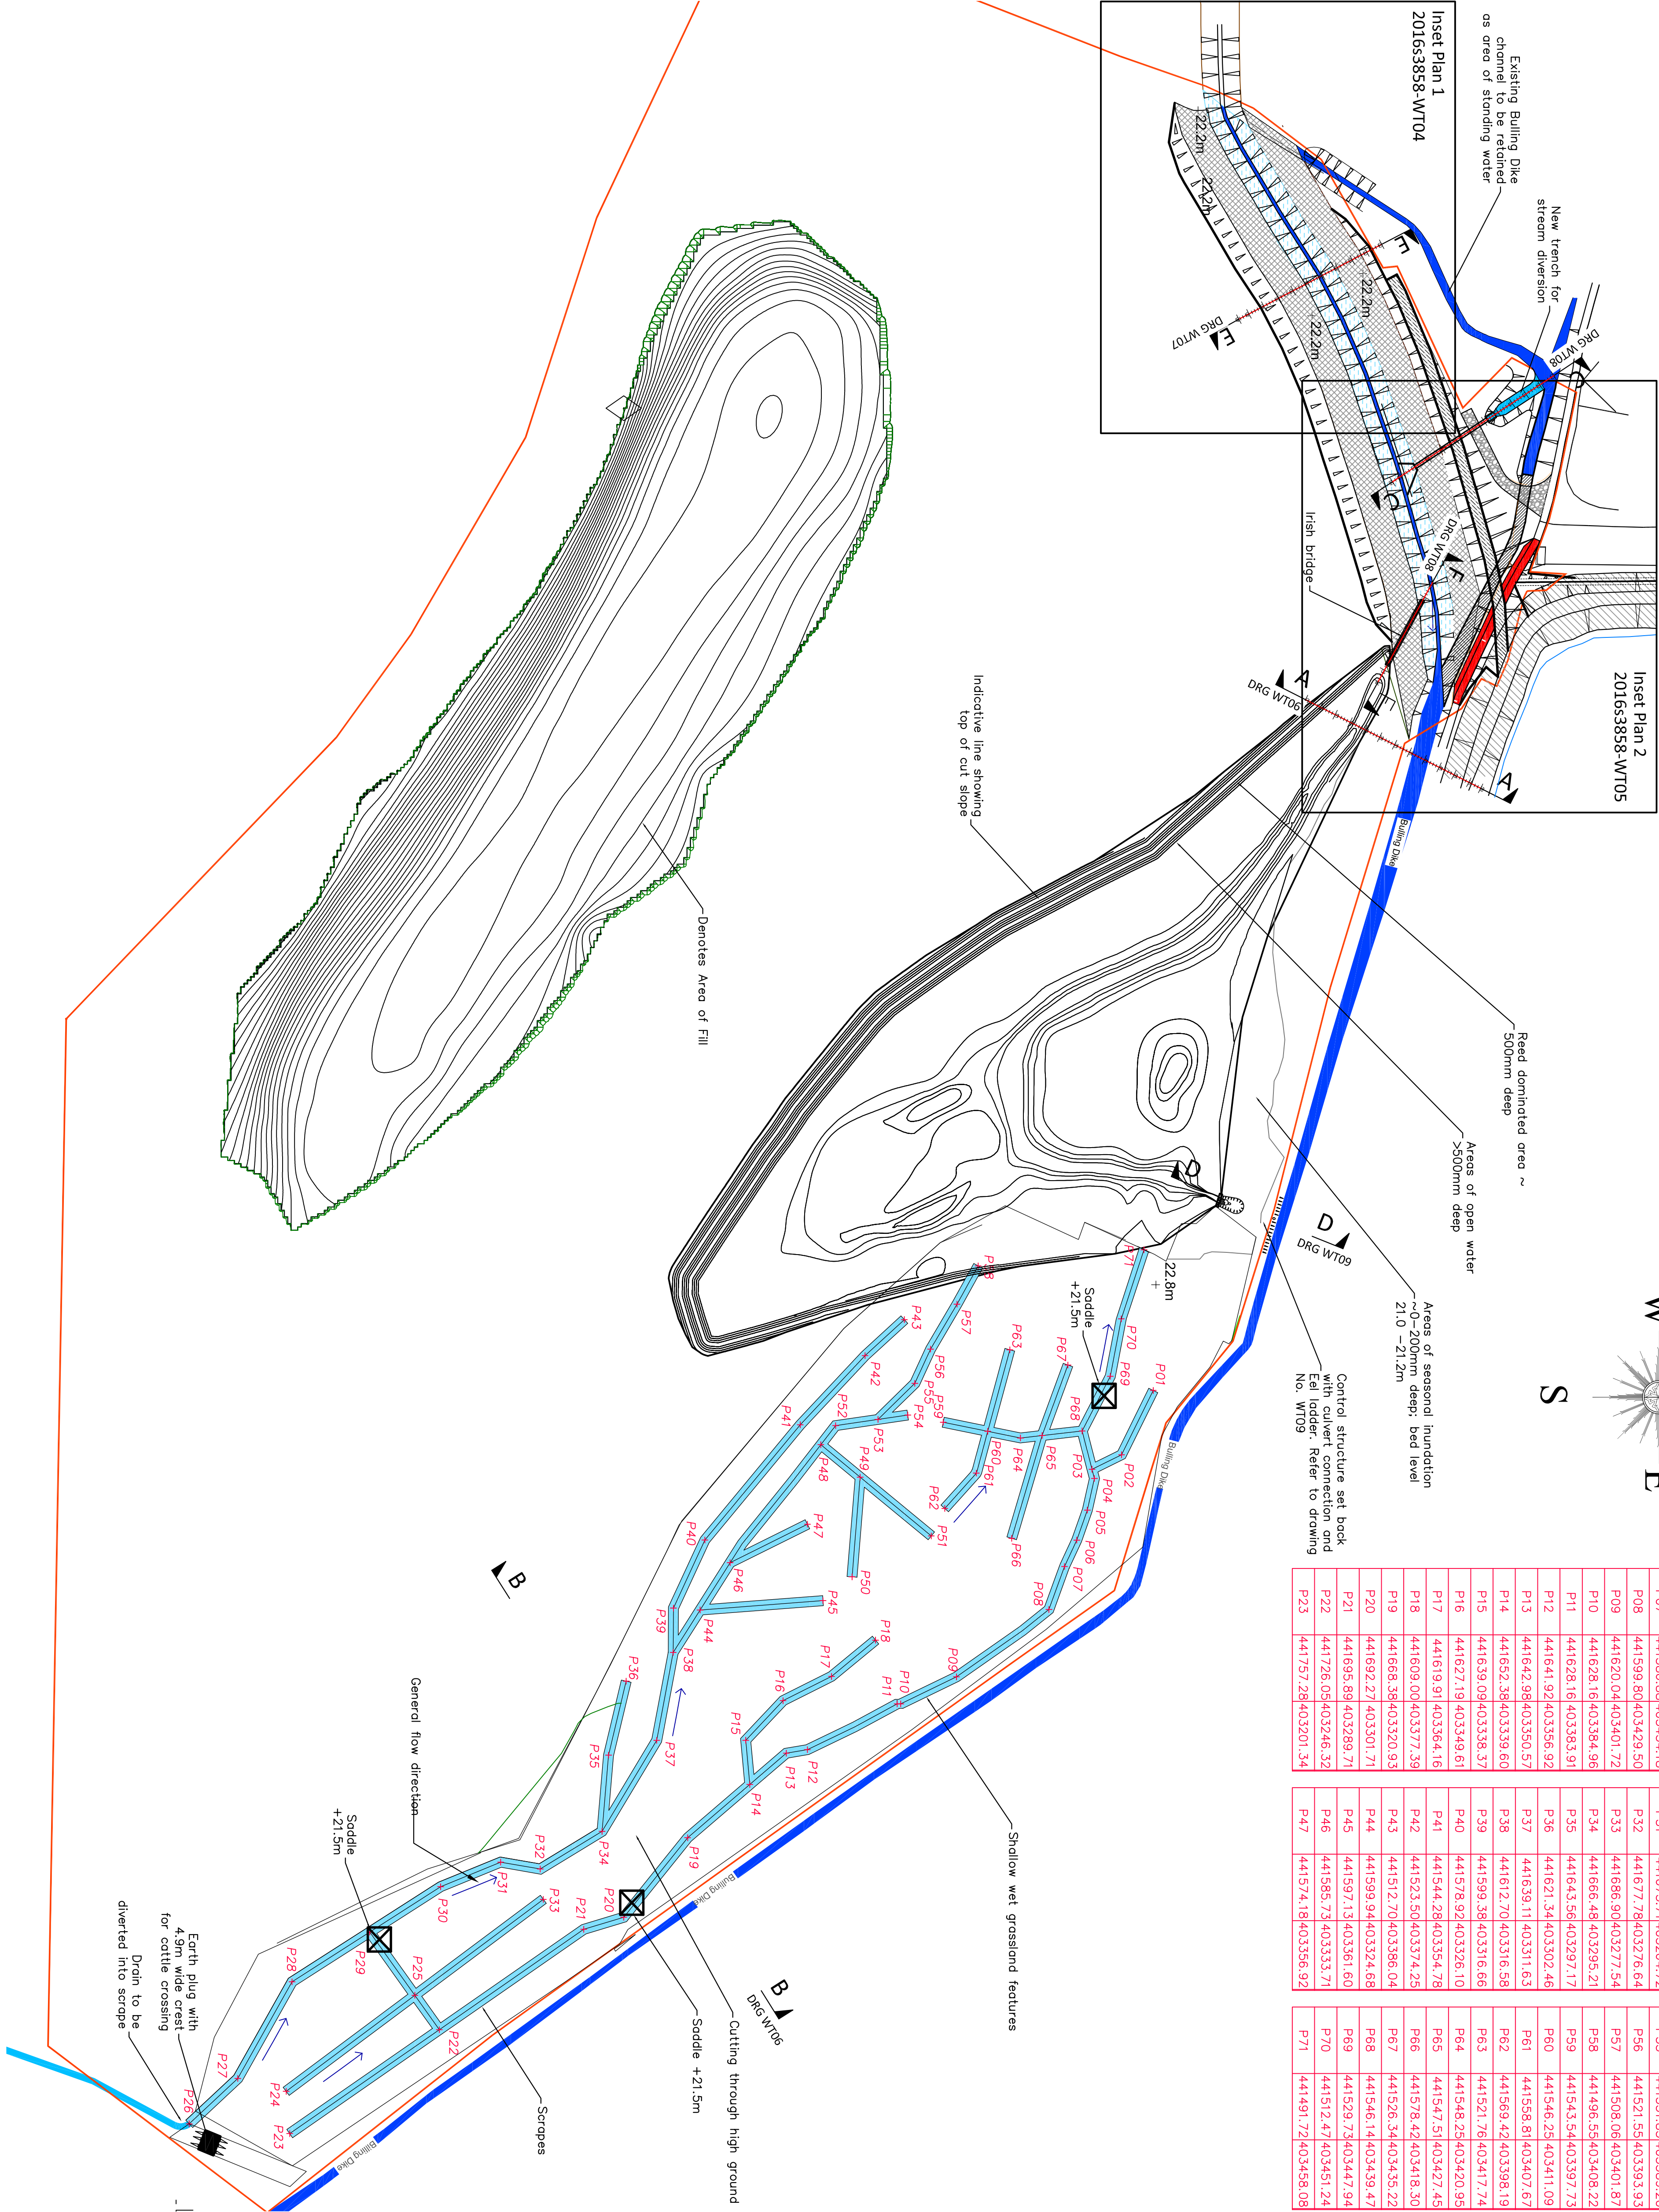


LEVEL	Eastings	Northings	P24	441744.58	403200.28	P48	441550.28	403360.95
P01	441533.98	403460.85	P25	441715.71	403238.94	P49	441560.05	403372.78
P02	441553.29	403451.33	P26	441754.32	403171.15	P50	441589.99	403370.33
P03	441557.66	403442.46	P27	441740.70	403185.75	P51	441577.68	403394.14
P04	441560.43	403443.17	P28	441711.68	403202.05	P52	441544.55	403365.38
P05	441569.99	403441.06	P29	441696.73	403225.40	P53	441542.69	403378.12
P06	441578.98	403437.88	P30	441683.09	403246.71	P54	441541.38	403387.08
P07	441586.88	403434.18	P31	441675.71	403264.72	P55	441531.85	403398.20
P08	441599.80	403429.50	P32	441677.78	403276.64	P56	441521.55	403393.93
P09	441620.04	403401.72	P33	441686.90	403277.54	P57	441508.08	403401.87
P10	441628.16	403384.96	P34	441666.48	403295.21	P58	441496.55	403408.22
P11	441628.16	403383.91	P35	441643.56	403297.17	P59	441543.54	403397.73
P12	441641.92	403356.92	P36	441621.34	403302.46	P60	441546.25	403411.09
P13	441642.98	403350.57	P37	441639.11	403311.63	P61	441558.81	403407.67
P14	441652.38	403339.60	P38	441612.70	403316.58	P62	441569.42	403398.19
P15	441659.09	403336.37	P39	441599.38	403316.66	P63	441521.76	403417.74
P16	441627.19	403349.61	P40	441578.92	403326.10	P64	441548.25	403420.95
P17	441619.91	403364.16	P41	441544.28	403354.78	P65	441547.51	403427.45
P18	441609.00	403377.39	P42	441523.50	403374.25	P66	441578.42	403418.30
P19	441668.38	403320.93	P43	441512.70	403386.04	P67	441526.34	403435.22
P20	441692.27	403301.71	P44	441599.94	403324.88	P68	441546.14	403439.47
P21	441695.89	403289.71	P45	441597.13	403361.60	P69	441529.73	403447.94
P22	441726.05	403246.32	P46	441585.73	403333.71	P70	441512.47	403461.24
P23	441757.28	403201.34	P47	441574.18	403356.92	P71	441491.72	403458.08

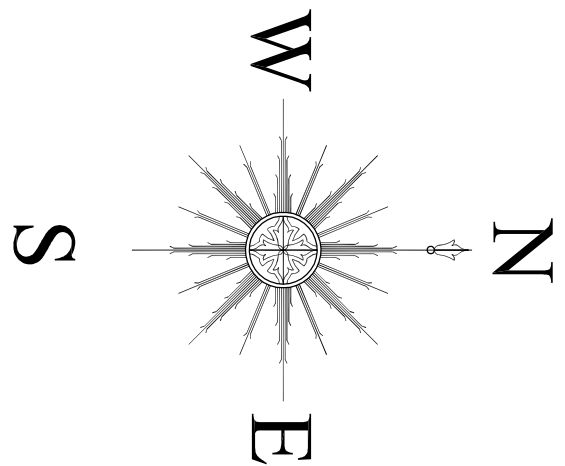

General Notes	
Key	
Proposed Scrape	
New Channel	
Seasonal areas of inundation	
Reed dominated area	
Areas to be filled for level 9m maintenance access	
Flood embankment	
Channels to be filled	
Wet Grassland	
General Flow Direction	
Post and wire fence	
Existing Channel	
Denotes scrape setting out points (refer to table)	

Rev	Modifications	Date	Drawn	Checked	Approved
1	Issued for review.	28.11.17	PW	GP	
2	Issued for review.	24.7.18	PW	GP	
3	Issued for review.	6.8.18	PW	GP	

JBA consulting

Second Avenue
Mile of Man
M3 4LT
British Isles

www.jbaconsulting.com
t +44 (0)1624 885100
e info@jbaconsulting.com

Office at Coastal Dynamics, Edinburgh, 1000 North Leith, Leith, Newcastle upon Tyne, Orkney, Newport, Solihull, Sutton, Telford, Totton, Warrington and Wymondley

The Garganey Trust Wombwell Wetlands Extension Scheme Wings Across the Ings Outline General Arrangement

Digital File Name:	2016s3858-WT03-3-Outline G.A	Drawn:	Peter Wilkinson	24.7.2018
Drawing Number:	2016s3858-WT03	Checked:	Greg Parkinson	24.7.2018
Rev.:	3	Sheet No.:	1 of 1	Status: